

AUSTAR COAL MINE

FIGURE 13
ABERDARE REJECTS AREA
Proposed Final Rehabilitation Plan

Mine Manager :	Date :
Mine Surveyor	Date :
Environmental Officer :	Date :

Note : Lease boundaries added manually from DMR plans - Positions approximate.




Contour interval 1m
Horizontal Projection: IS G
Vertical Datum: A H D

Base map compiled by :
Geo-spectrum (Australia) Pty. Limited
Aerial photography flown 29-11-2001

NOTE: The mapped area has numerous old workings with small depressions and mounds. These have not been mapped in consideration of 1:5,000 map presentation

- Section line
- Final Emplacement
- Absorption bank
- Dirty water drainage
- Clean water drainage
- Emplacement contours : metres

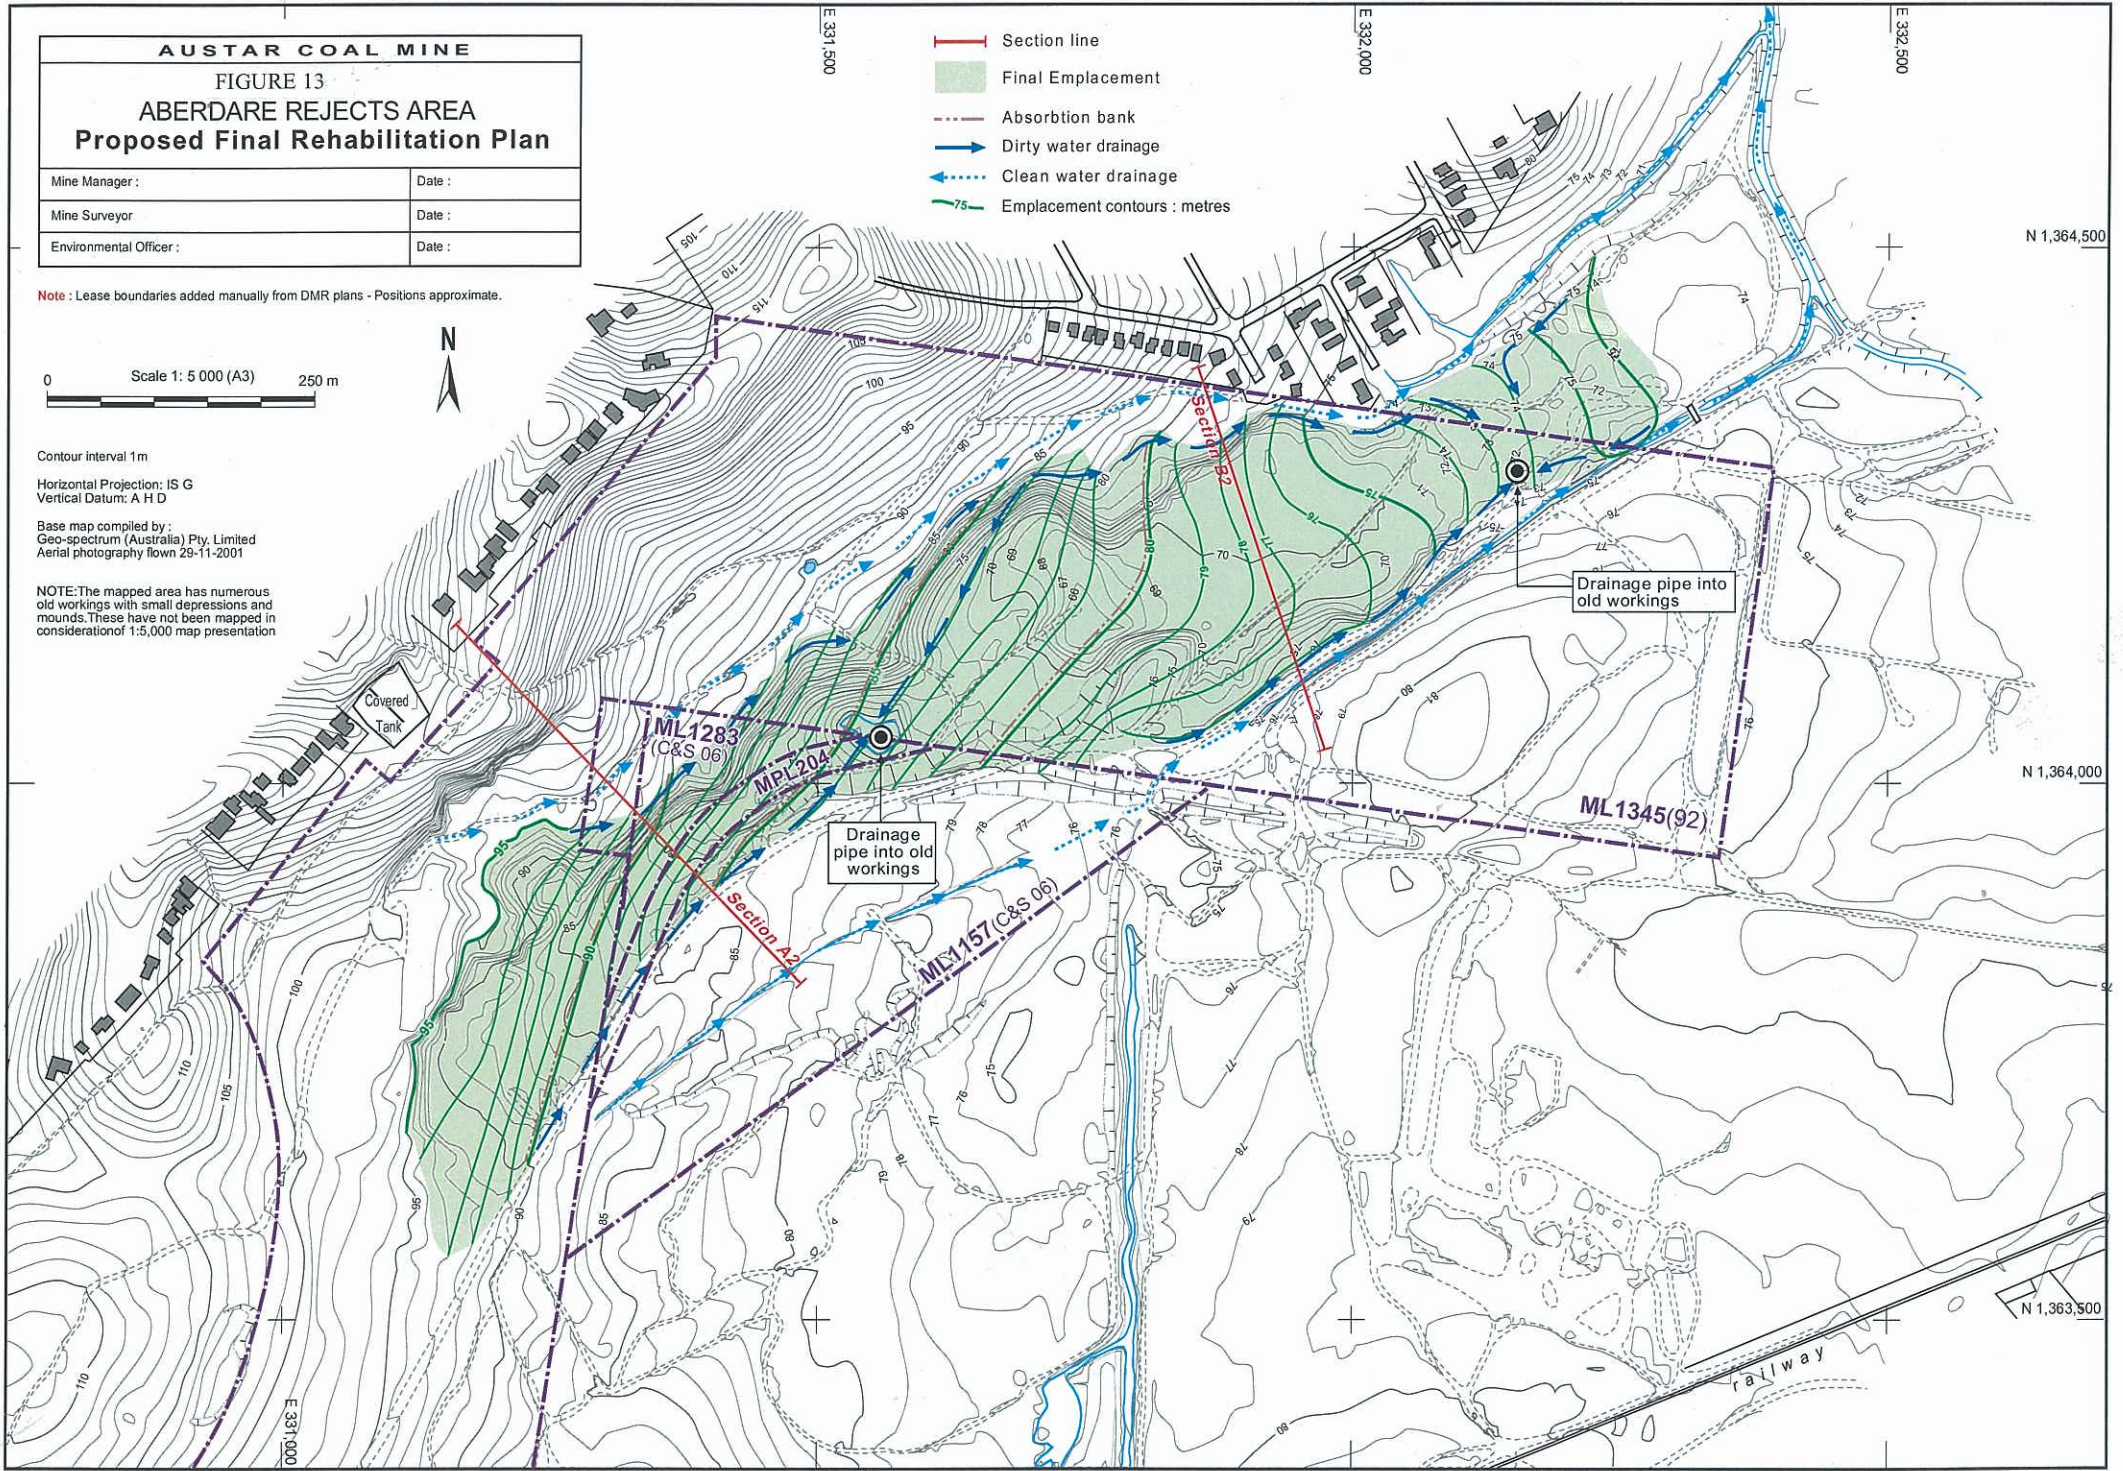

Covered Tank

ML1283 (C&S 06)

MPL204

Drainage pipe into old workings

ML157 (C&S 06)

Drainage pipe into old workings

ML1345(92)

railway