



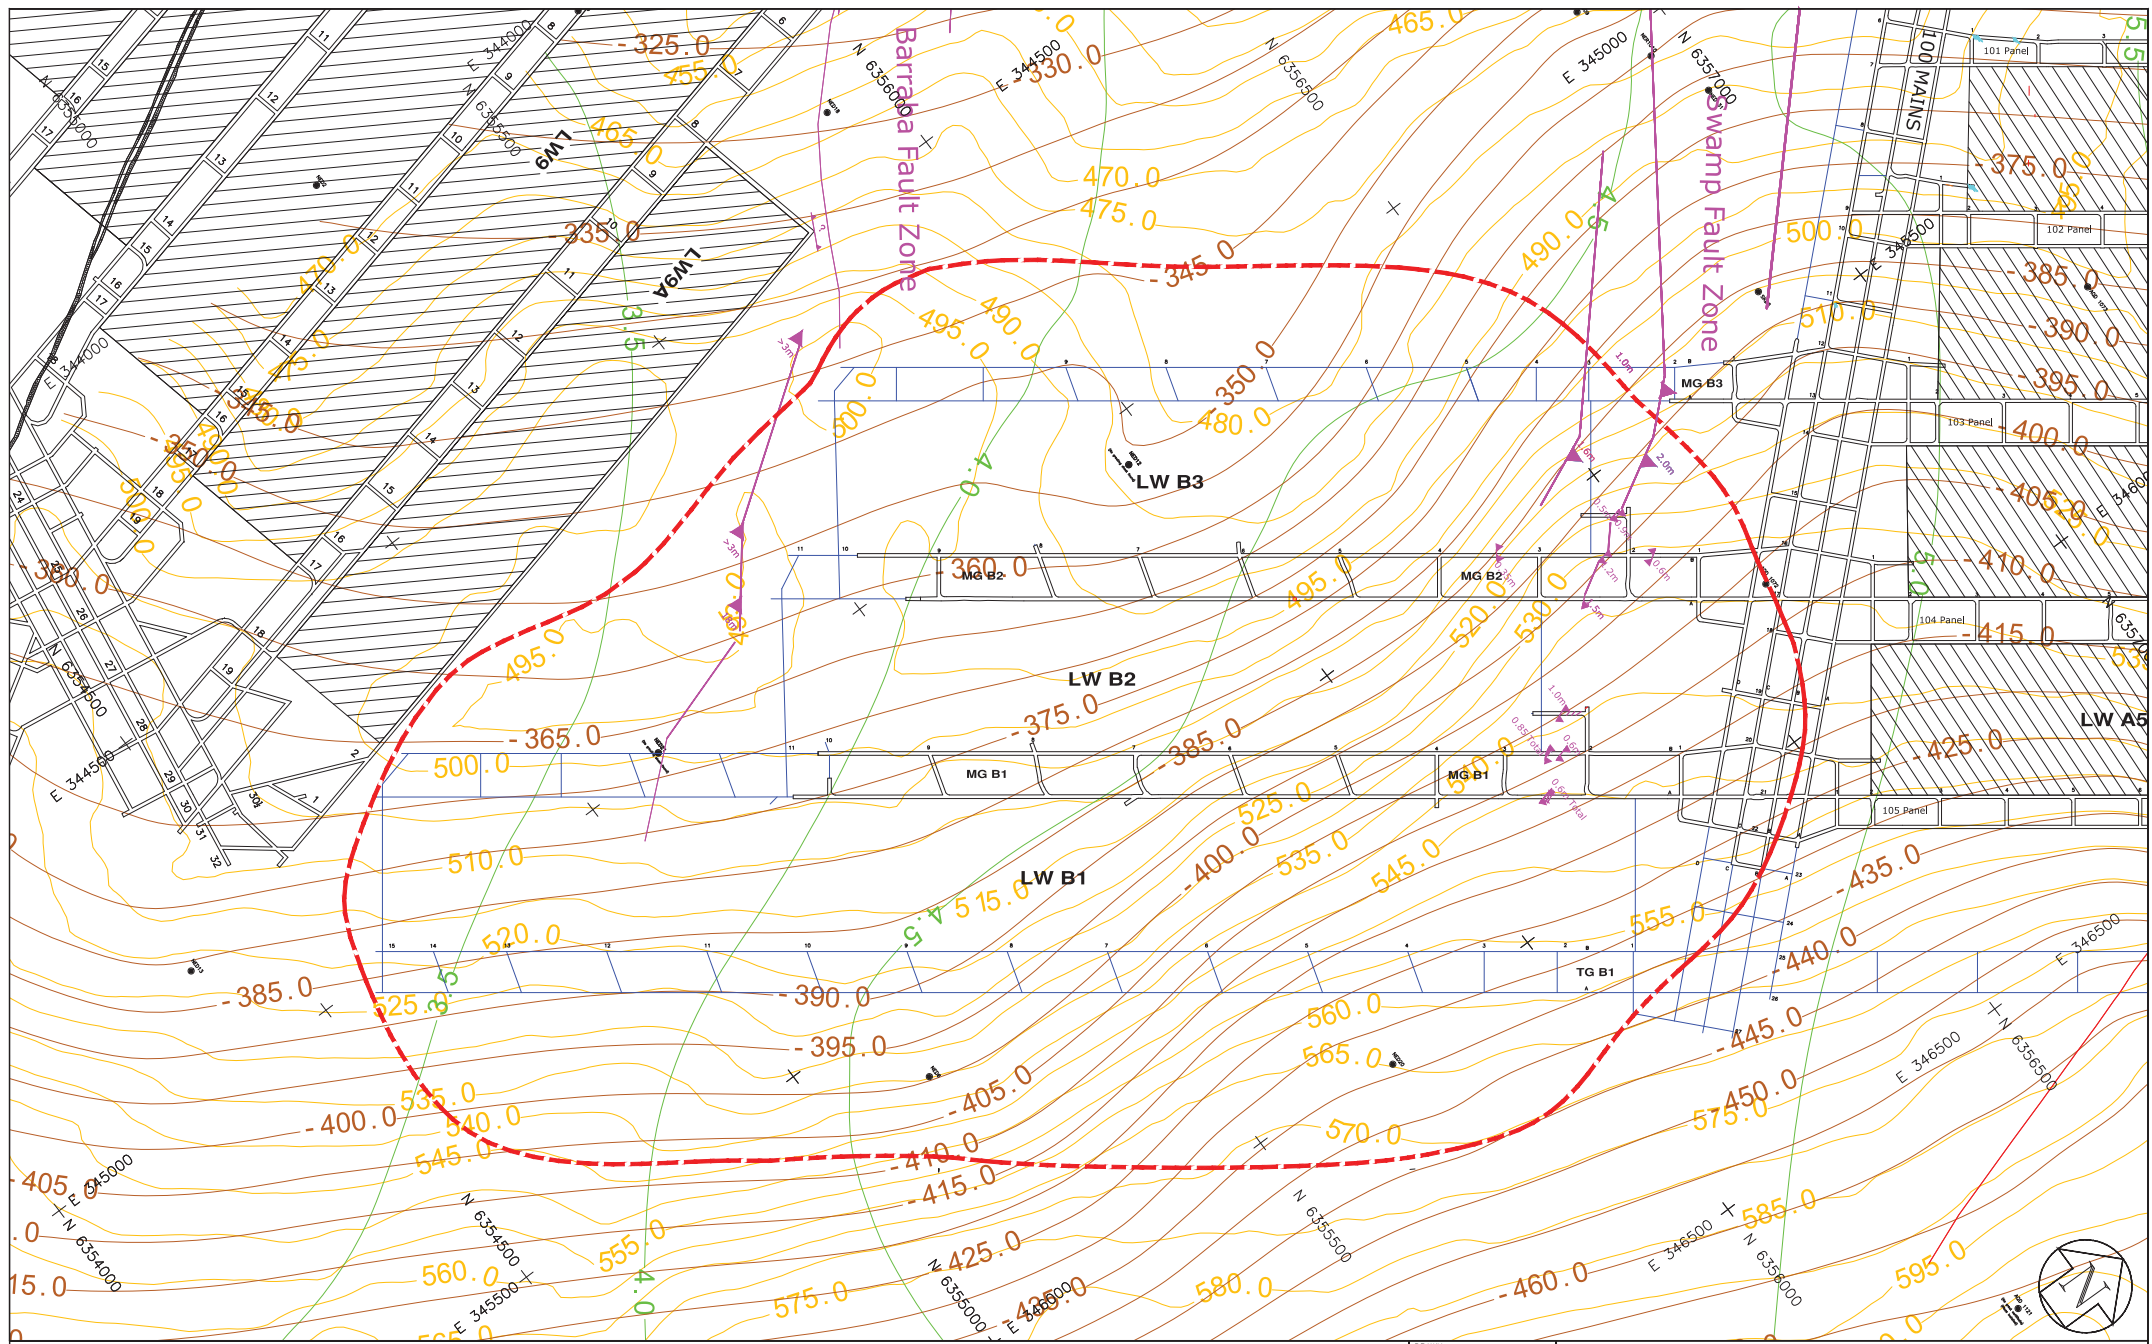

SCALE ALL DIMENSIONS ARE IN METRES	LEGEND — 450 — — 3.5 — — 360 — — —	● BOREHOLE — FAULT — — EXISTING WORKINGS —	DRAWN M. WRIGHT	AUSTAR COAL MINE YANCOAL AUSTRALIA LTD		
			REVISION DATE 3/5/2016	TITLE LONGWALL B1-B3 EXTRACTION PLAN		
			MANAGER	GEOLOGICAL & SEAM DATA		
			DATE	SCALE 1:4000 @A1	DRAWING No. EP1603 - PLAN 3	REV



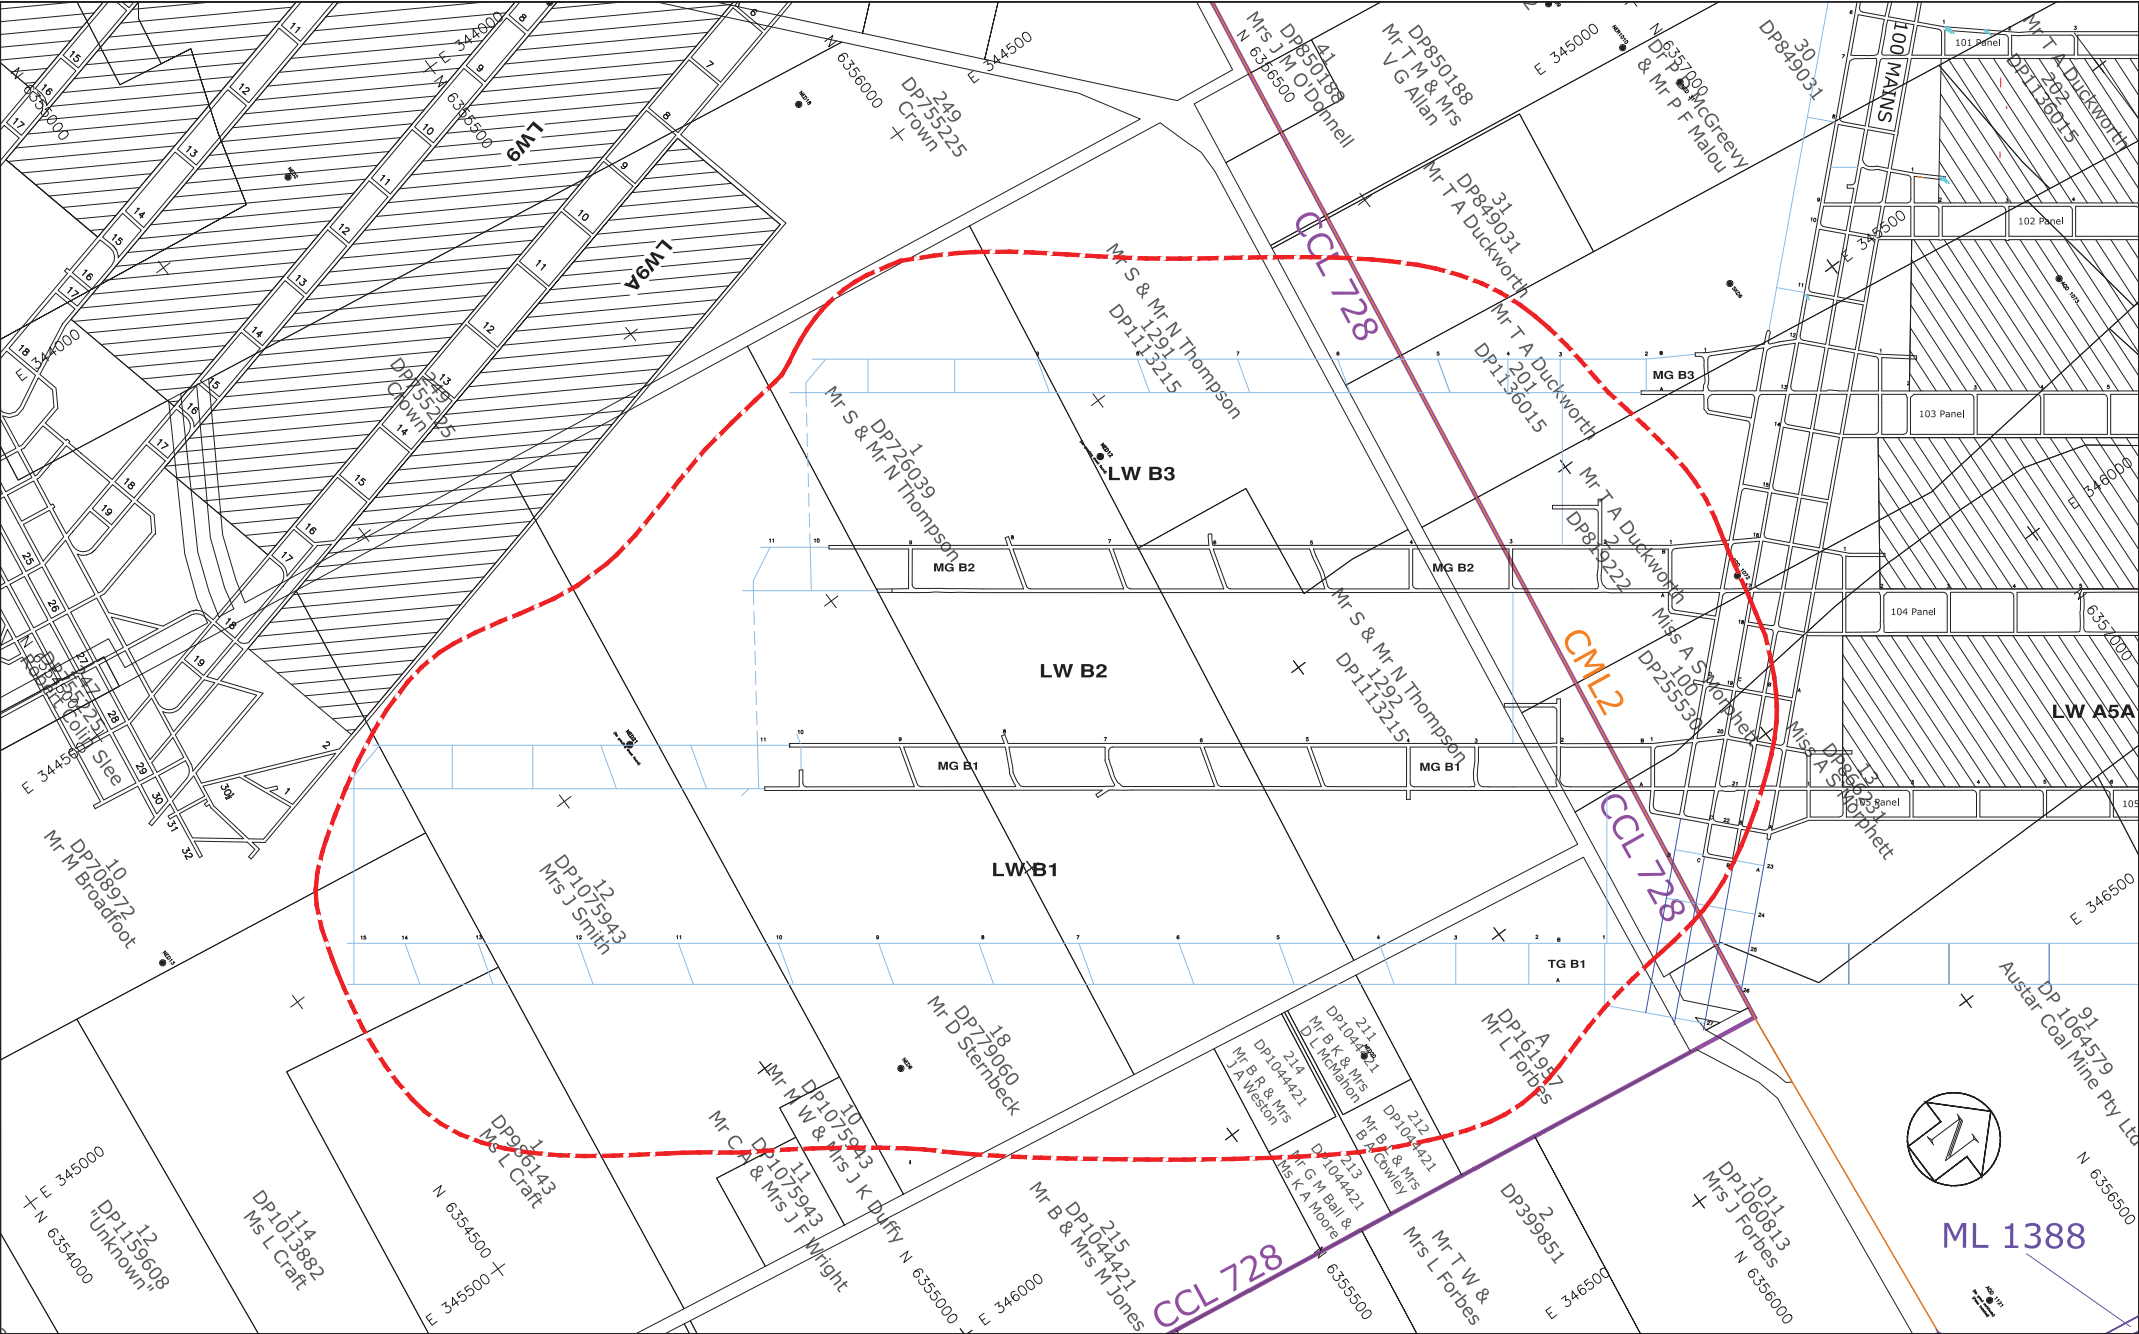

LEASE SCHEDULE

LEASE NAME	ACT	DEPTH RESTRICTION	AREA Ha	GRANTED	EXPIRY	PLAN NO	SURFACE Ha	SUBSURF Ha	TYPE
CCL 728	1982	Varies	3388	24/03/1993	20/07/2025	M27105	216.91	3199.09	Mining
CCL 728	1973	Varies	3298.8	10/10/1989	30/12/2025	DR143A,B	497.5	2798.3	Mining
ML 1388	1982	30 m - Unlimited	15.12	3/06/1986	30/06/2017	DT1387A,B,C		15.12	Mining

SCALE

0 250 500

ALL DIMENSIONS ARE IN METRES

LEGEND

LWB1 - LWB3 EXTRACTION PLAN AREA

LOT ID AND OWNERSHIP

EXISTING WORKINGS

PROPOSED WORKINGS

DRAWN	M. WRIGHT
REVISION DATE	3/5/2016
MANAGER	
DATE	

AUSTAR COAL MINE

YANCOAL AUSTRALIA LTD


TITLE

LONGWALL B1-B3 EXTRACTION PLAN

MINING TITLES & LAND OWNERSHIP

SCALE	1:4000 @A1
DRAWING No.	EP1605 - PLAN 5
REV	0

AUSTAR COAL MINE

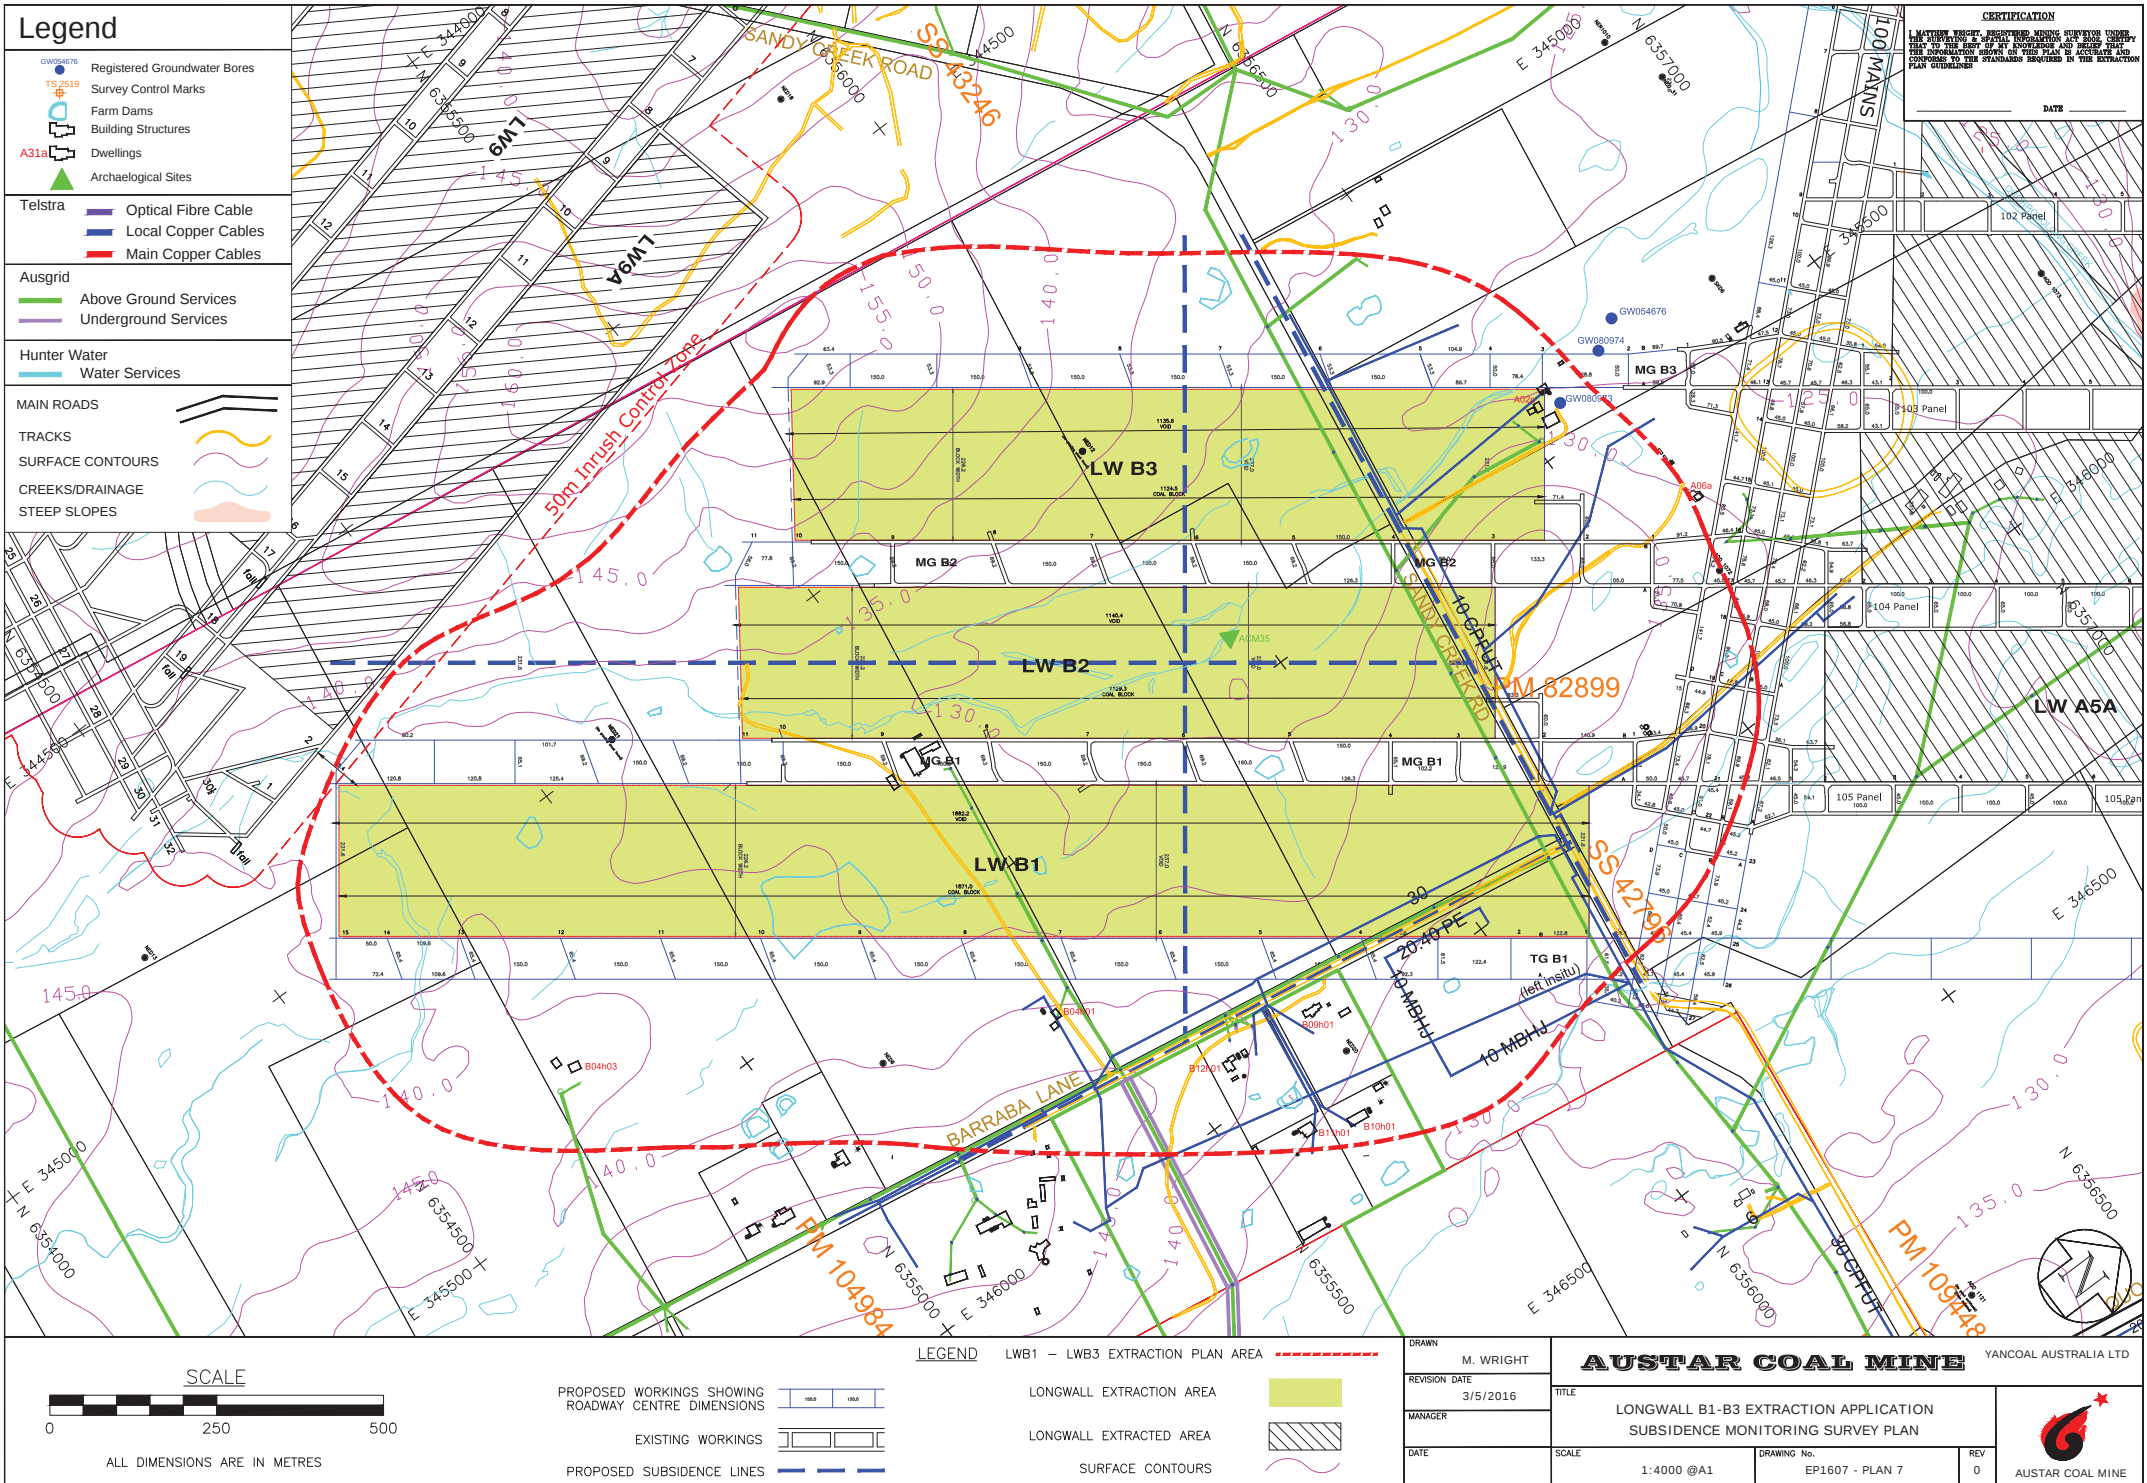



SCALE



ALL DIMENSIONS ARE IN METRES

FARM DAMS
BUILDINGS



PROPOSED WORKINGS SHOWING
ROADWAY CENTRE DIMENSIONS



EXISTING WORKINGS



LEGEND

LWB1 - LWB3 EXTRACTION PLAN AREA



LONGWALL EXTRACTION AREA



DRAWN

M. WRIGHT

REVISION DATE

3/5/2016

MANAGER

DATE

AUSTAR COAL MINE

YANCOAL AUSTRALIA LTD

TITLE

LONGWALL B1-B3 EXTRACTION PLAN
AERIAL PHOTOGRAPHY

SCALE

1:4000 @A1

DRAWING No.

EP1608 - PLAN 8

REV

0

