



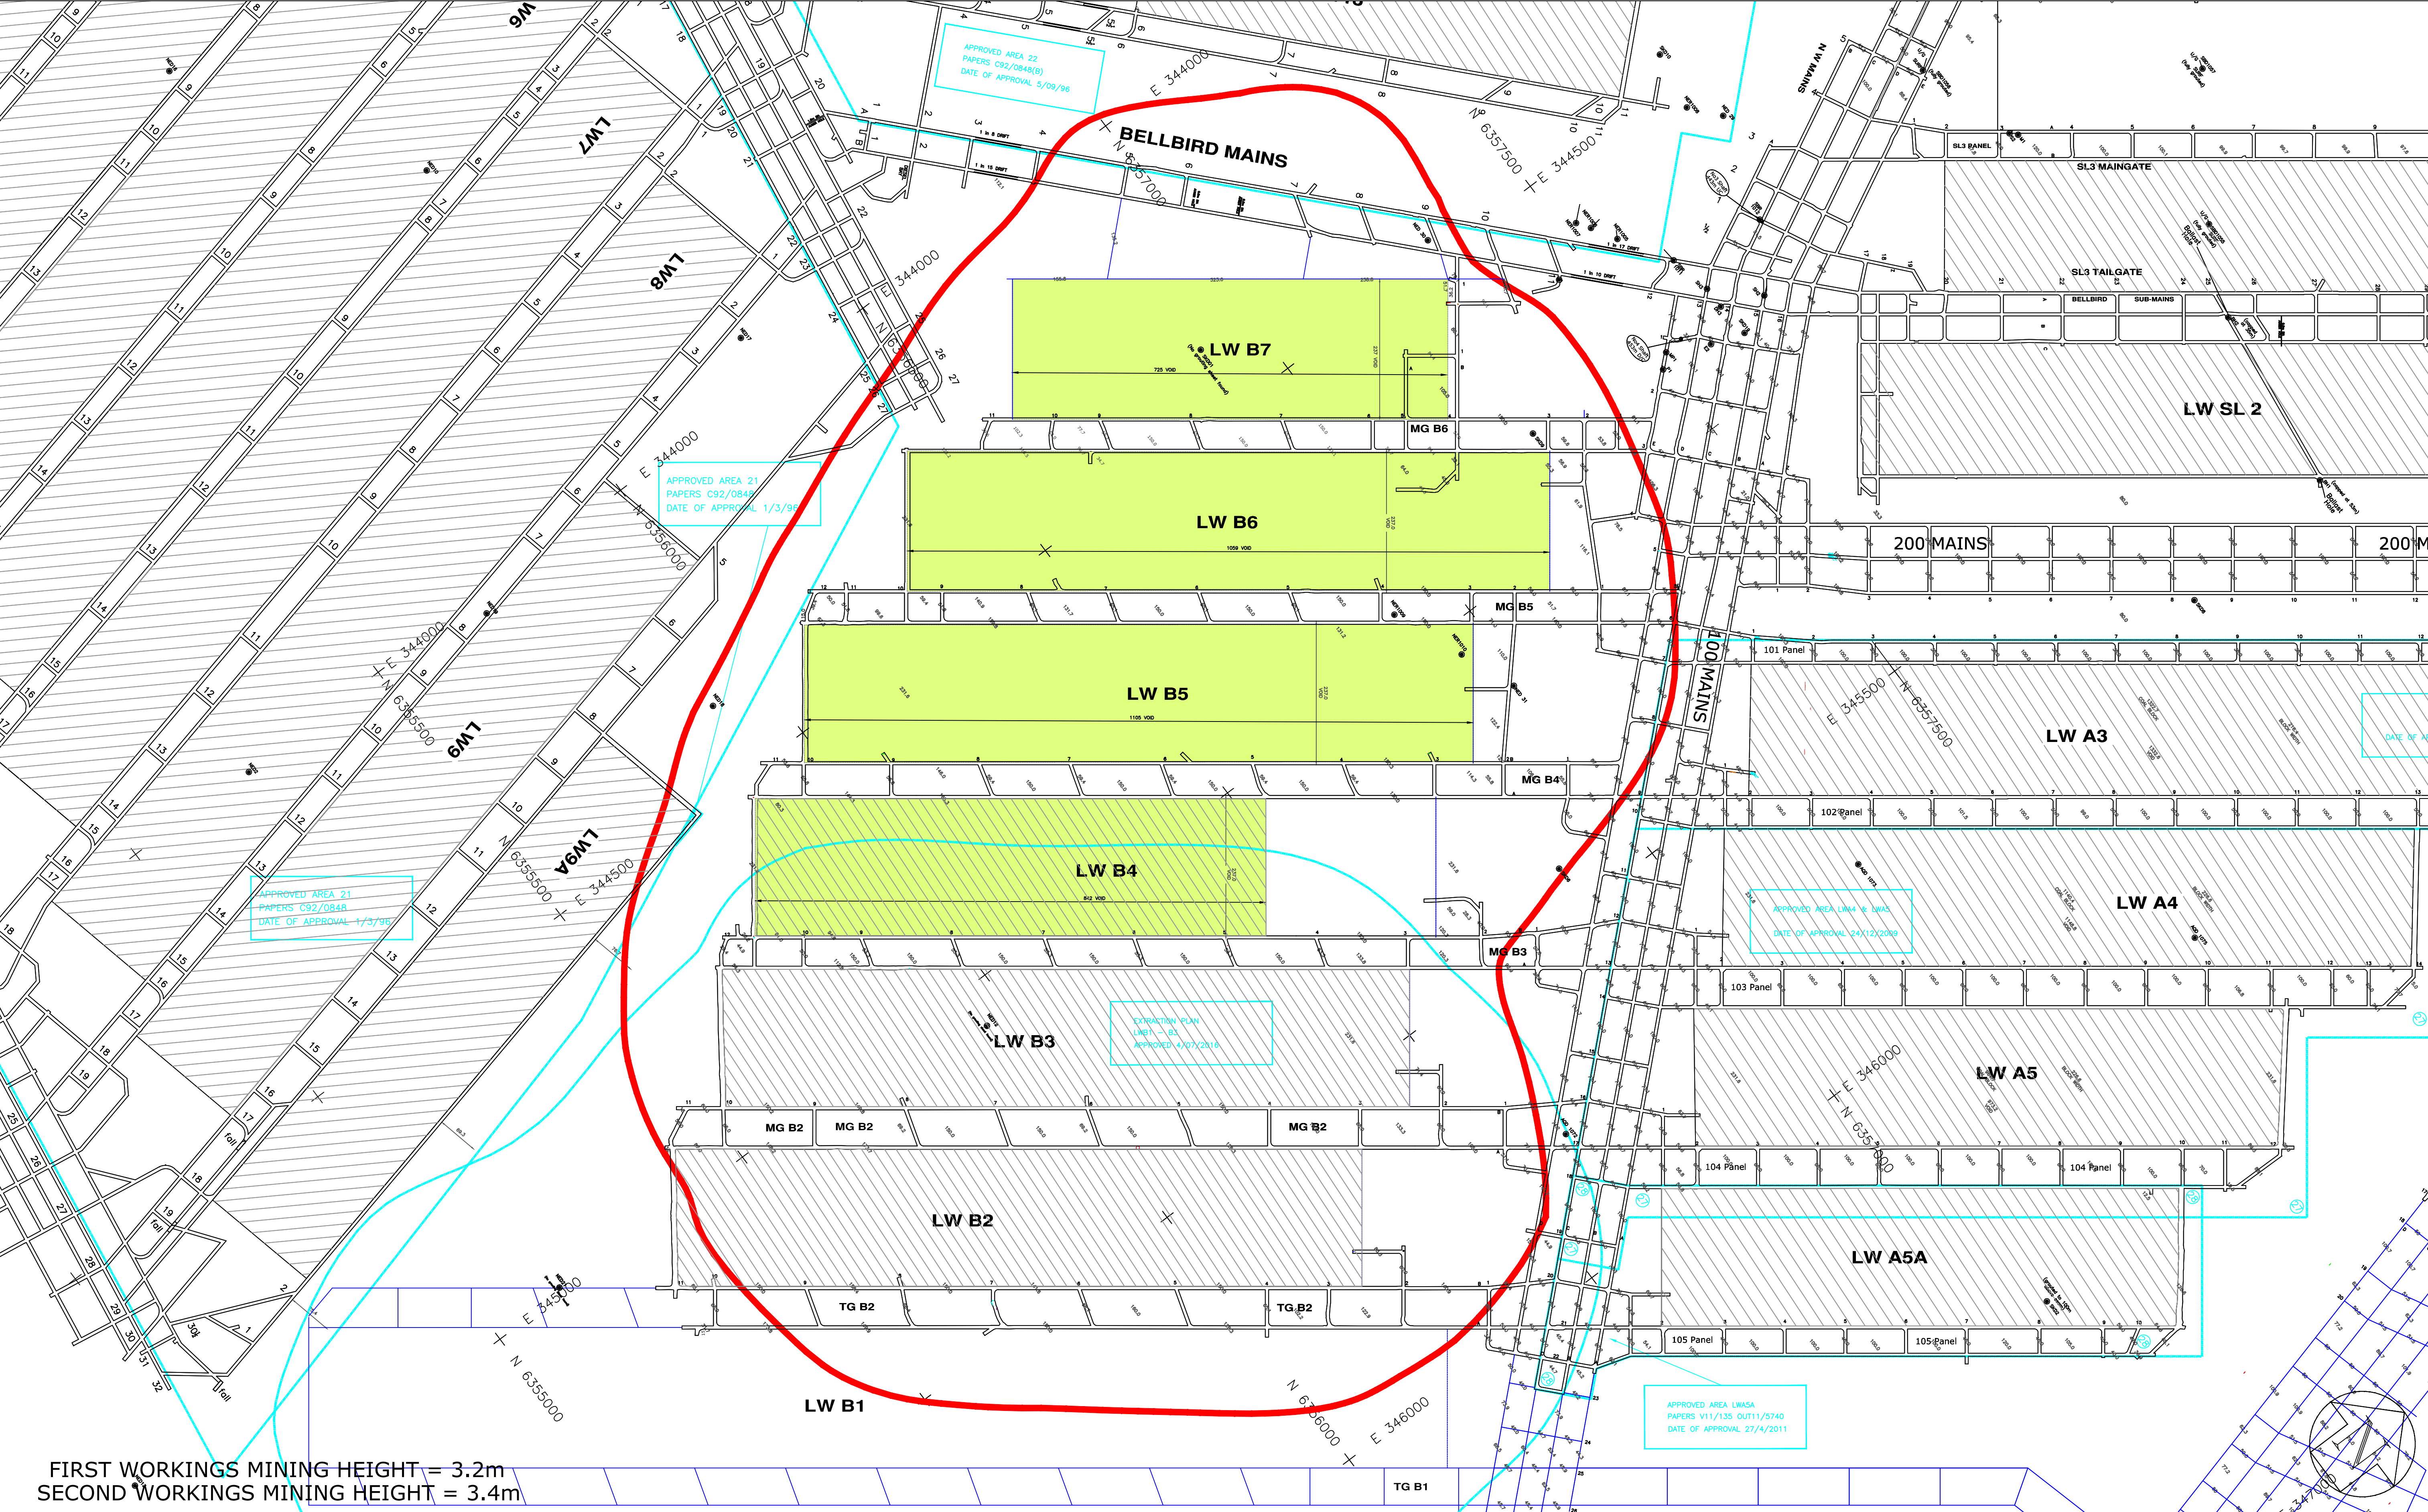

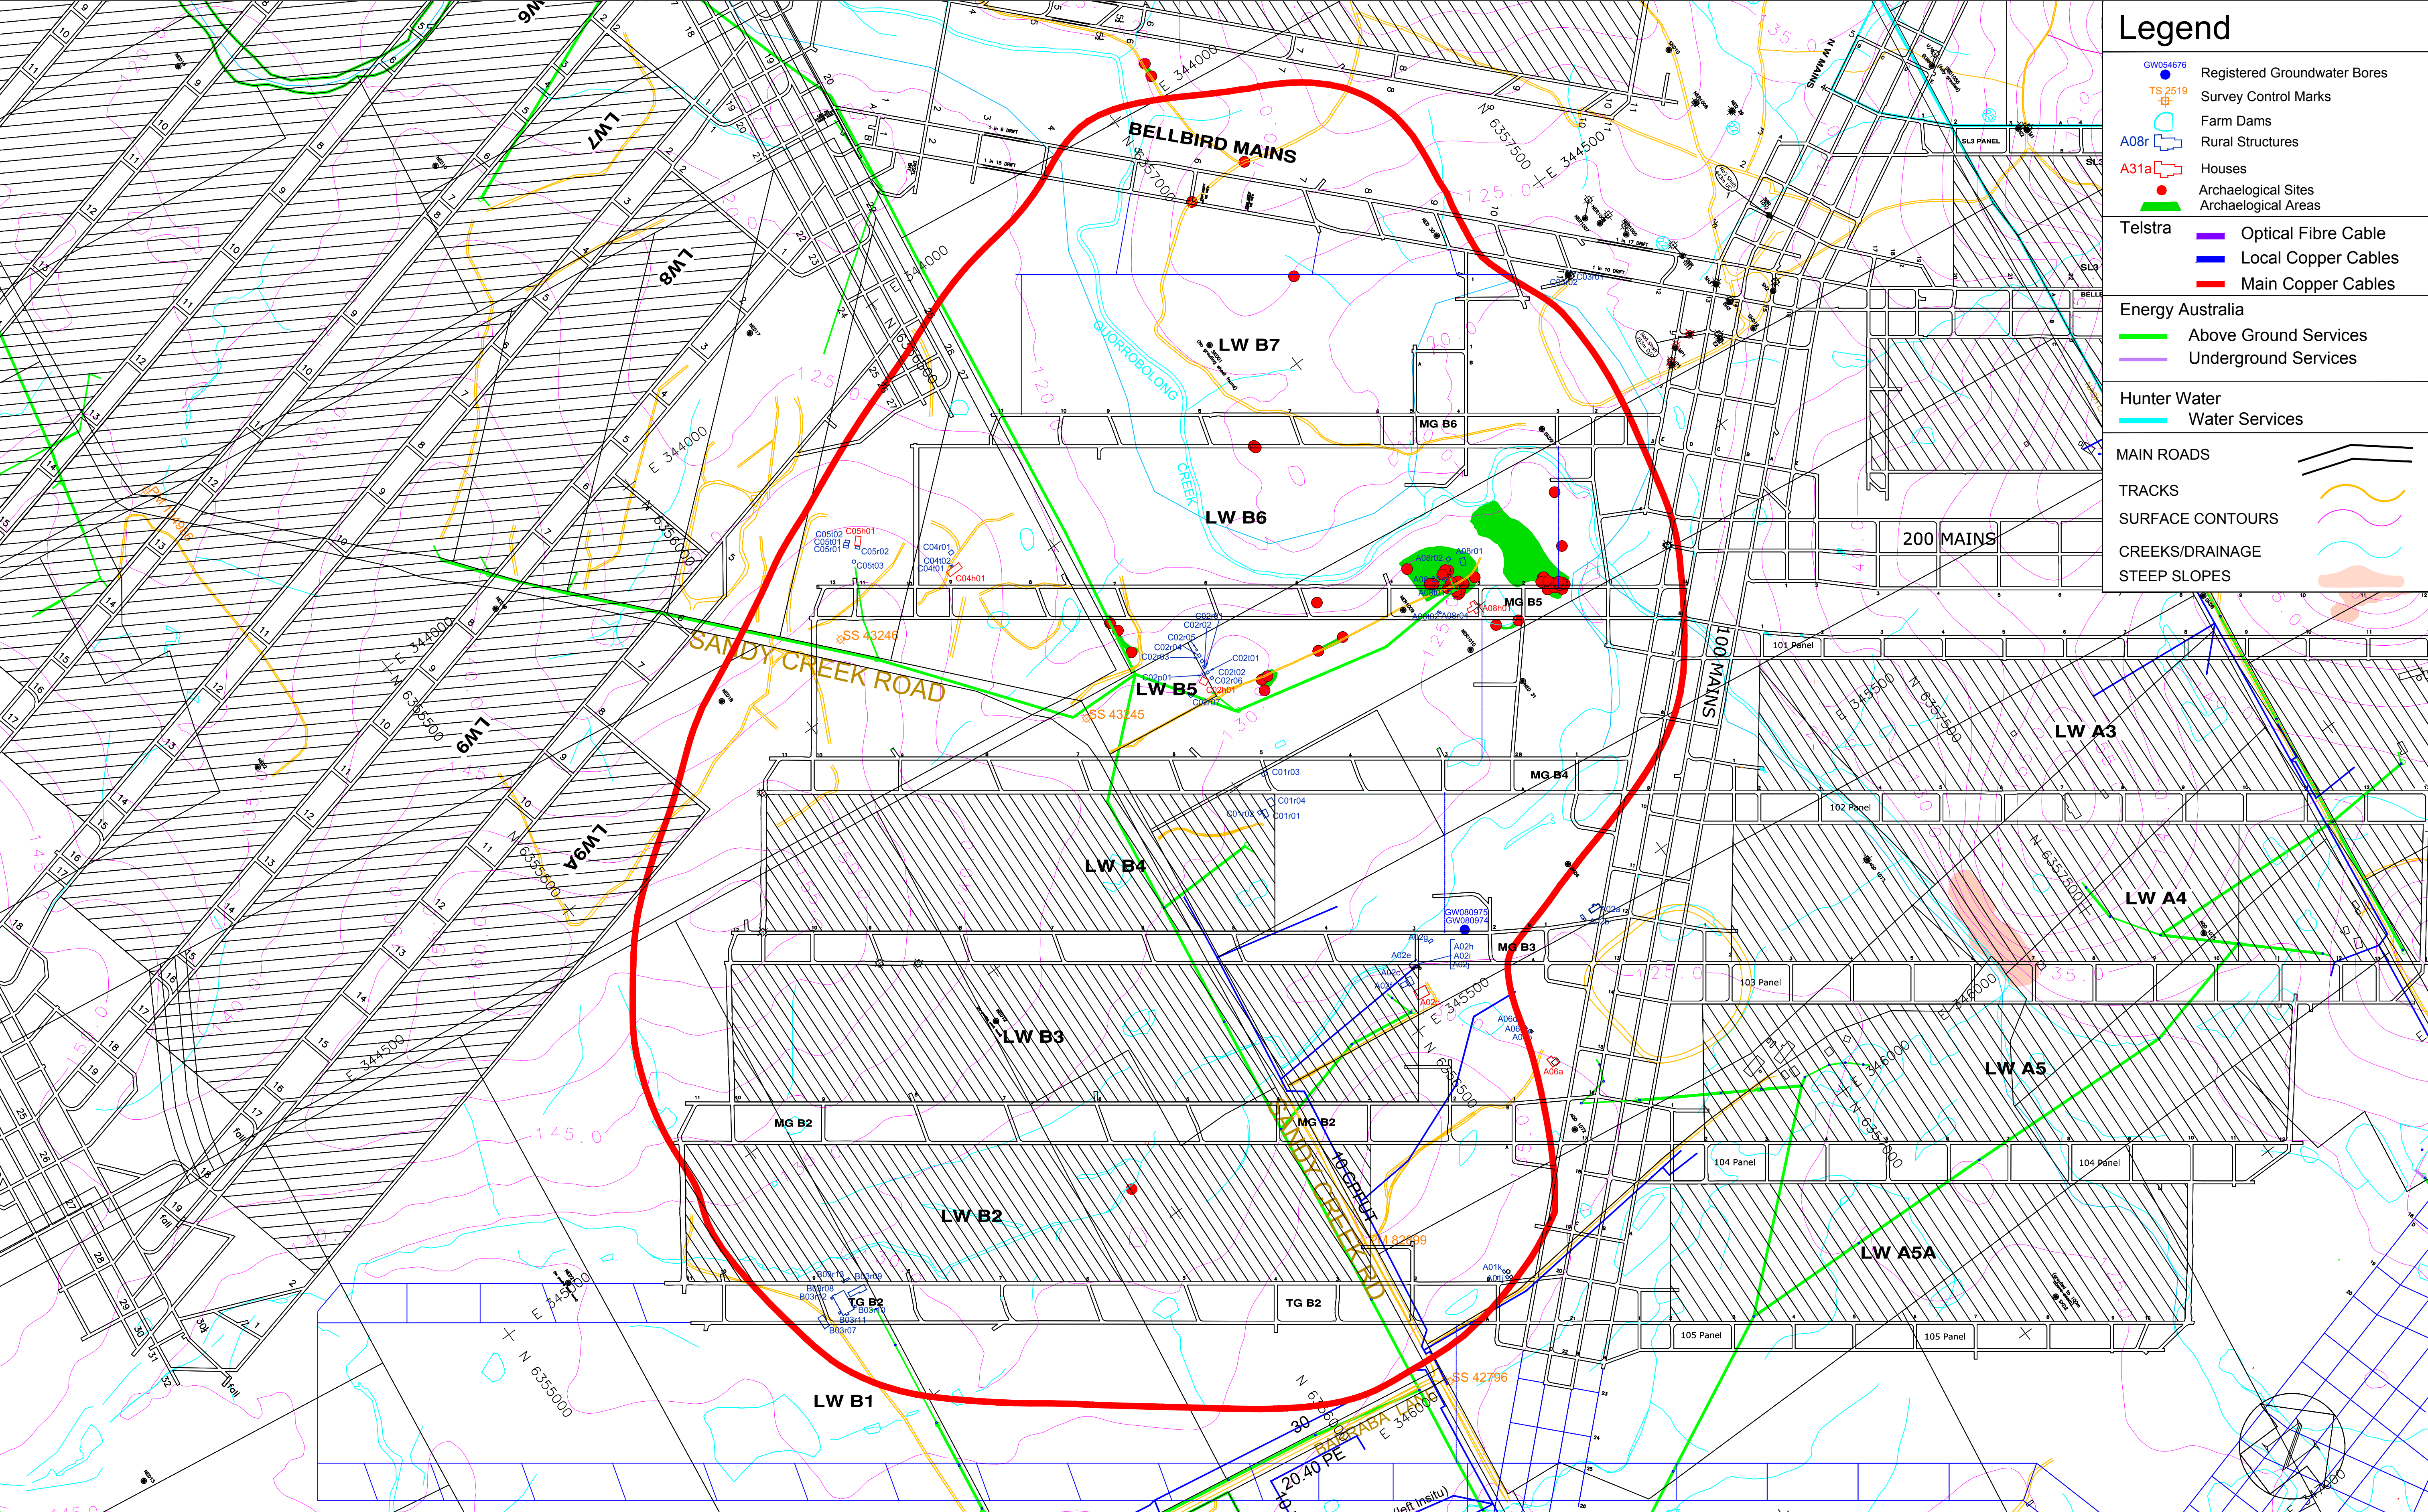

SCALE

0 250 500

ALL DIMENSIONS ARE IN METRES

LEGEND

PROPOSED WORKINGS

EXISTING WORKINGS


LWB4 - B7 EXTRACTION PLAN AREA
(20mm SUBSIDENCE CONTOUR)

LONGWALL EXTRACTED AREA

NO MINE SUBSIDENCE DISTRICTS
EXIST OVER THE EXTRACTION
APPLICATION AREA

DRAWN M. WRIGHT	AUSTAR COAL MINE YANCOAL MINING SERVICES PTY LTD		
REVISION DATE 6/12/2018	TITLE LONGWALL B4-B7 EXTRACTION PLAN APPLICATION		
MINING ENGINEERING MANAGER J. Peterkin	SURFACE FEATURES (CML 2 & CCL 728)		
DATE 1/02/2019	SCALE 1:5000	DRAWING No. EP1802 - PLAN 2	REV 0

AUSTAR COALMINE

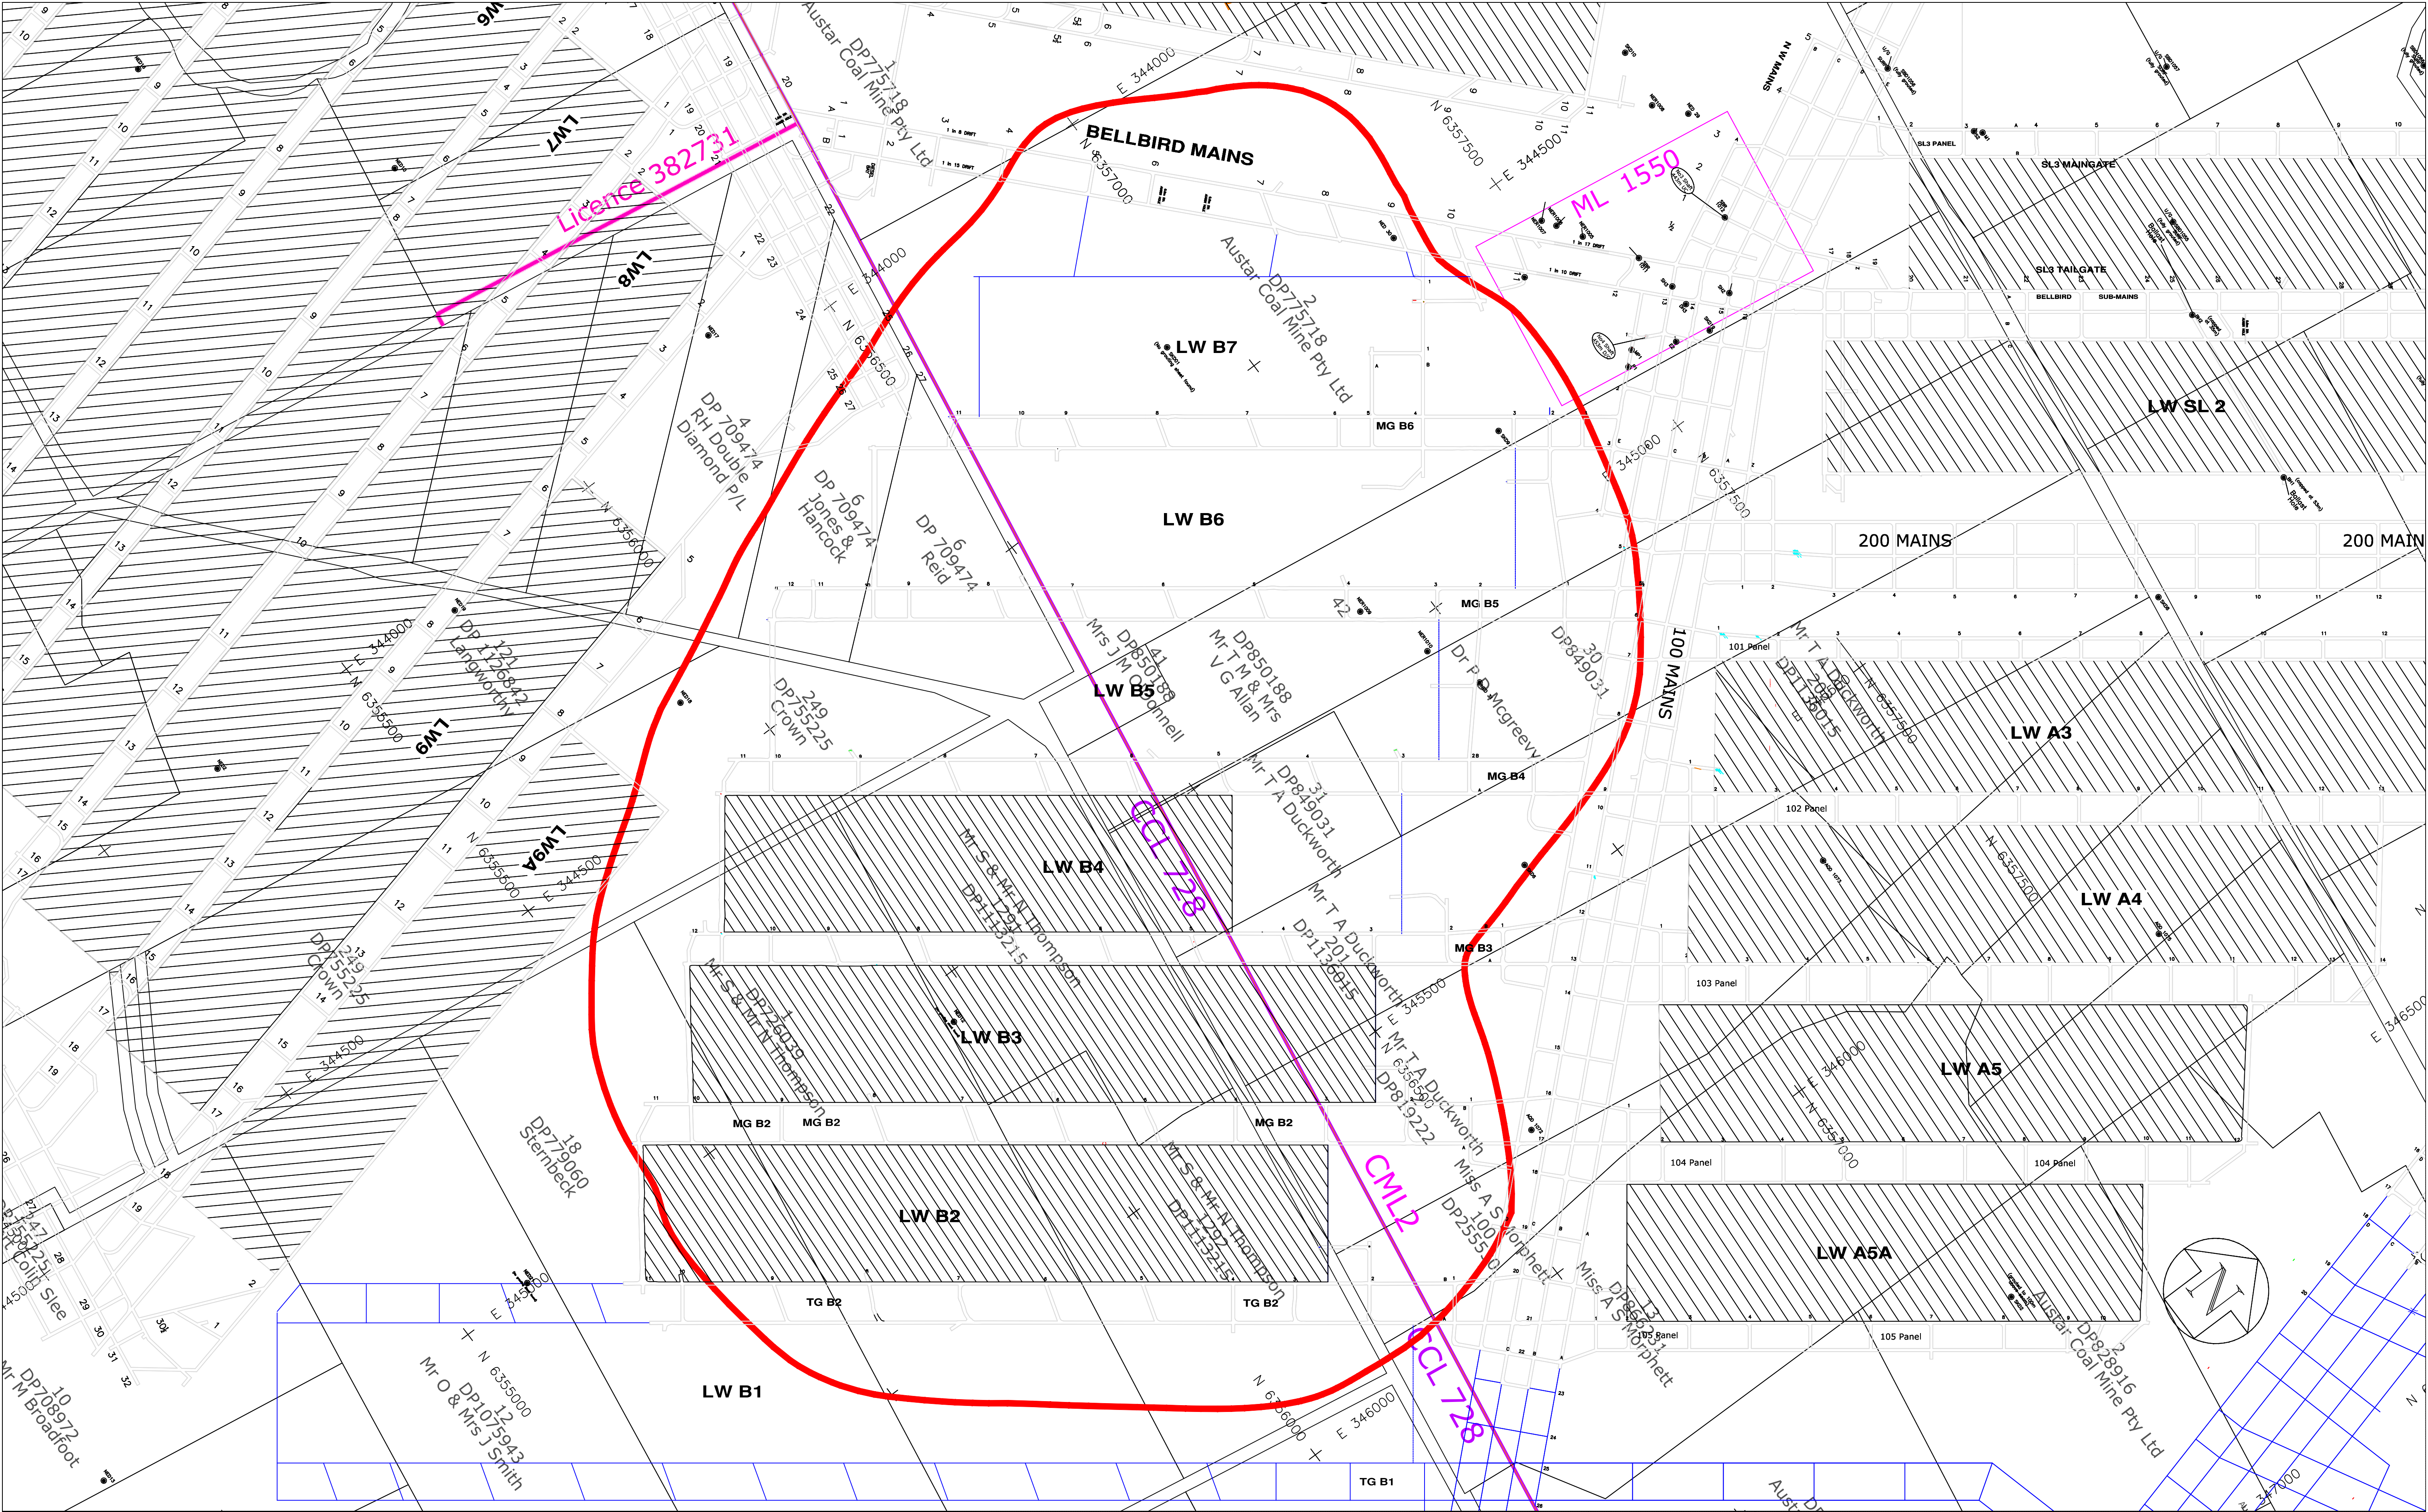

LEASE SCHEDULE

LEASE NAME	ACT	DEPTH RESTRICTION	AREA Ha	GRANTED	EXPIRY	PLAN No	SURFACE Ha	SubSURF Ha	TYPE
CML 2	1992	Varies	3388	24/03/1993	01/07/2025	M27155	218.91	3168.09	Mining Purposes
CCL 728	1973	Varies	3296.8	10/10/1989	30/12/2023	D6145A,B	497.5	2799.3	Mining
ML1550	1992	SURF-20m	14.11	24/06/2004	23/06/2025	M28975	14.11	0	Mining Purposes

SCALE

0

250

500

ALL DIMENSIONS ARE IN METRES

LEGEND

LWB4 - B7 EXTRACTION PLAN AREA

LOT ID AND OWNERSHIP

MINING LEASES

EXISTING WORKINGS

PROPOSED WORKINGS

DRAWN

M. WRIGHT

REVISION DATE

6/12/2018

MINING ENGINEERING MANAGER

J. Peterkin

DATE

1/02/2019

AUSTAR COAL MINE

YANCOAL MINING SERVICES PTY LTD

TITLE

LONGWALL B4-B7 EXTRACTION PLAN APPLICATION
MINING TITLES & LAND OWNERSHIP (CML 2 & CCL 728)

SCALE

1:5000


DRAWING No.

EP1805 - PLAN 5

REV

0

AUSTAR COALMINE

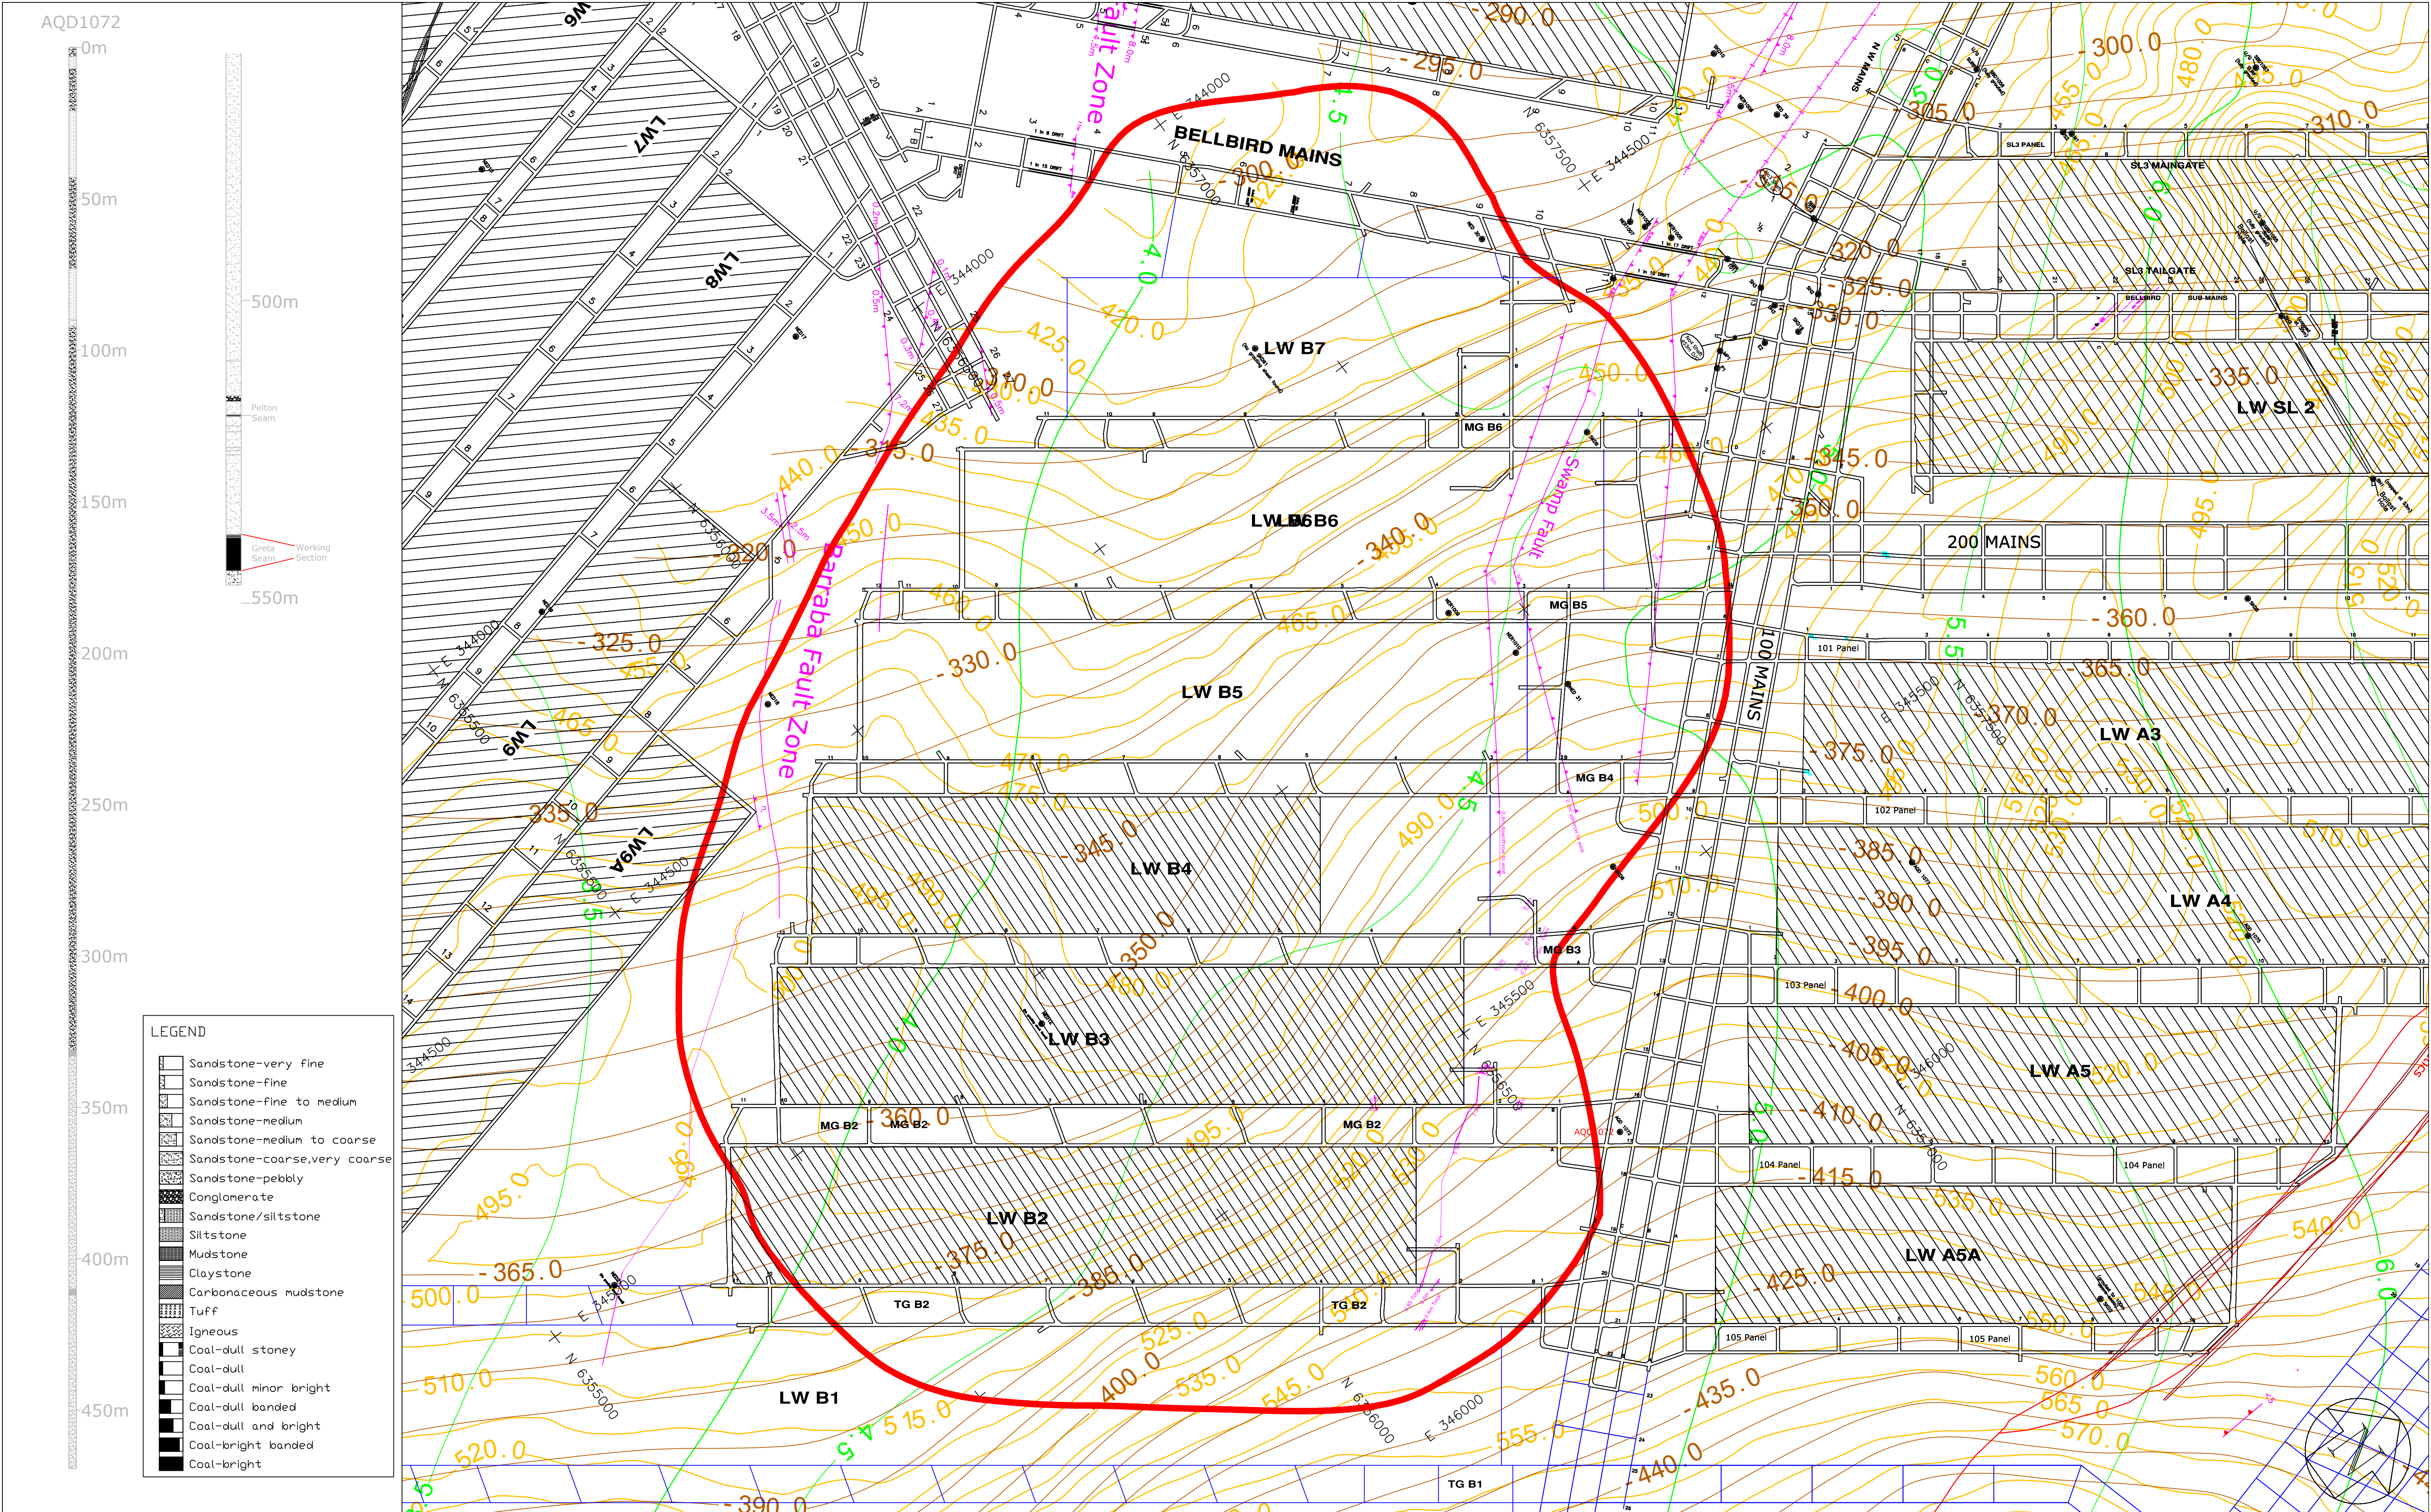

SCALE

0 250 500

ALL DIMENSIONS ARE IN METRES

LWB4 - B7 EXTRACTION PLAN AREA

OVERBURDEN THICKNESS ISOPACHS

SEAM THICKNESS ISOPACHS

EXPECTED STRUCTURES

SEAM FLOOR CONTOURS

PROPOSED WORKINGS

LEGEND

450

3.5

360

BOREHOLE

FAULT

EXISTING WORKINGS

DRAWN

M. WRIGHT

REVISION DATE

6/12/2018

MINING ENGINEERING MANAGER

J. Peterkin

DATE

1/02/2019

AUSTAR COAL MINE

YANCOAL MINING SERVICES PTY LTD

TITLE

LONGWALL B4-B7 EXTRACTION PLAN APPLICATION

GEOLOGICAL LOG (CML 2 & CCL 728)


SCALE

1:5000

DRAWING No.

EP1806 - PLAN 6

REV

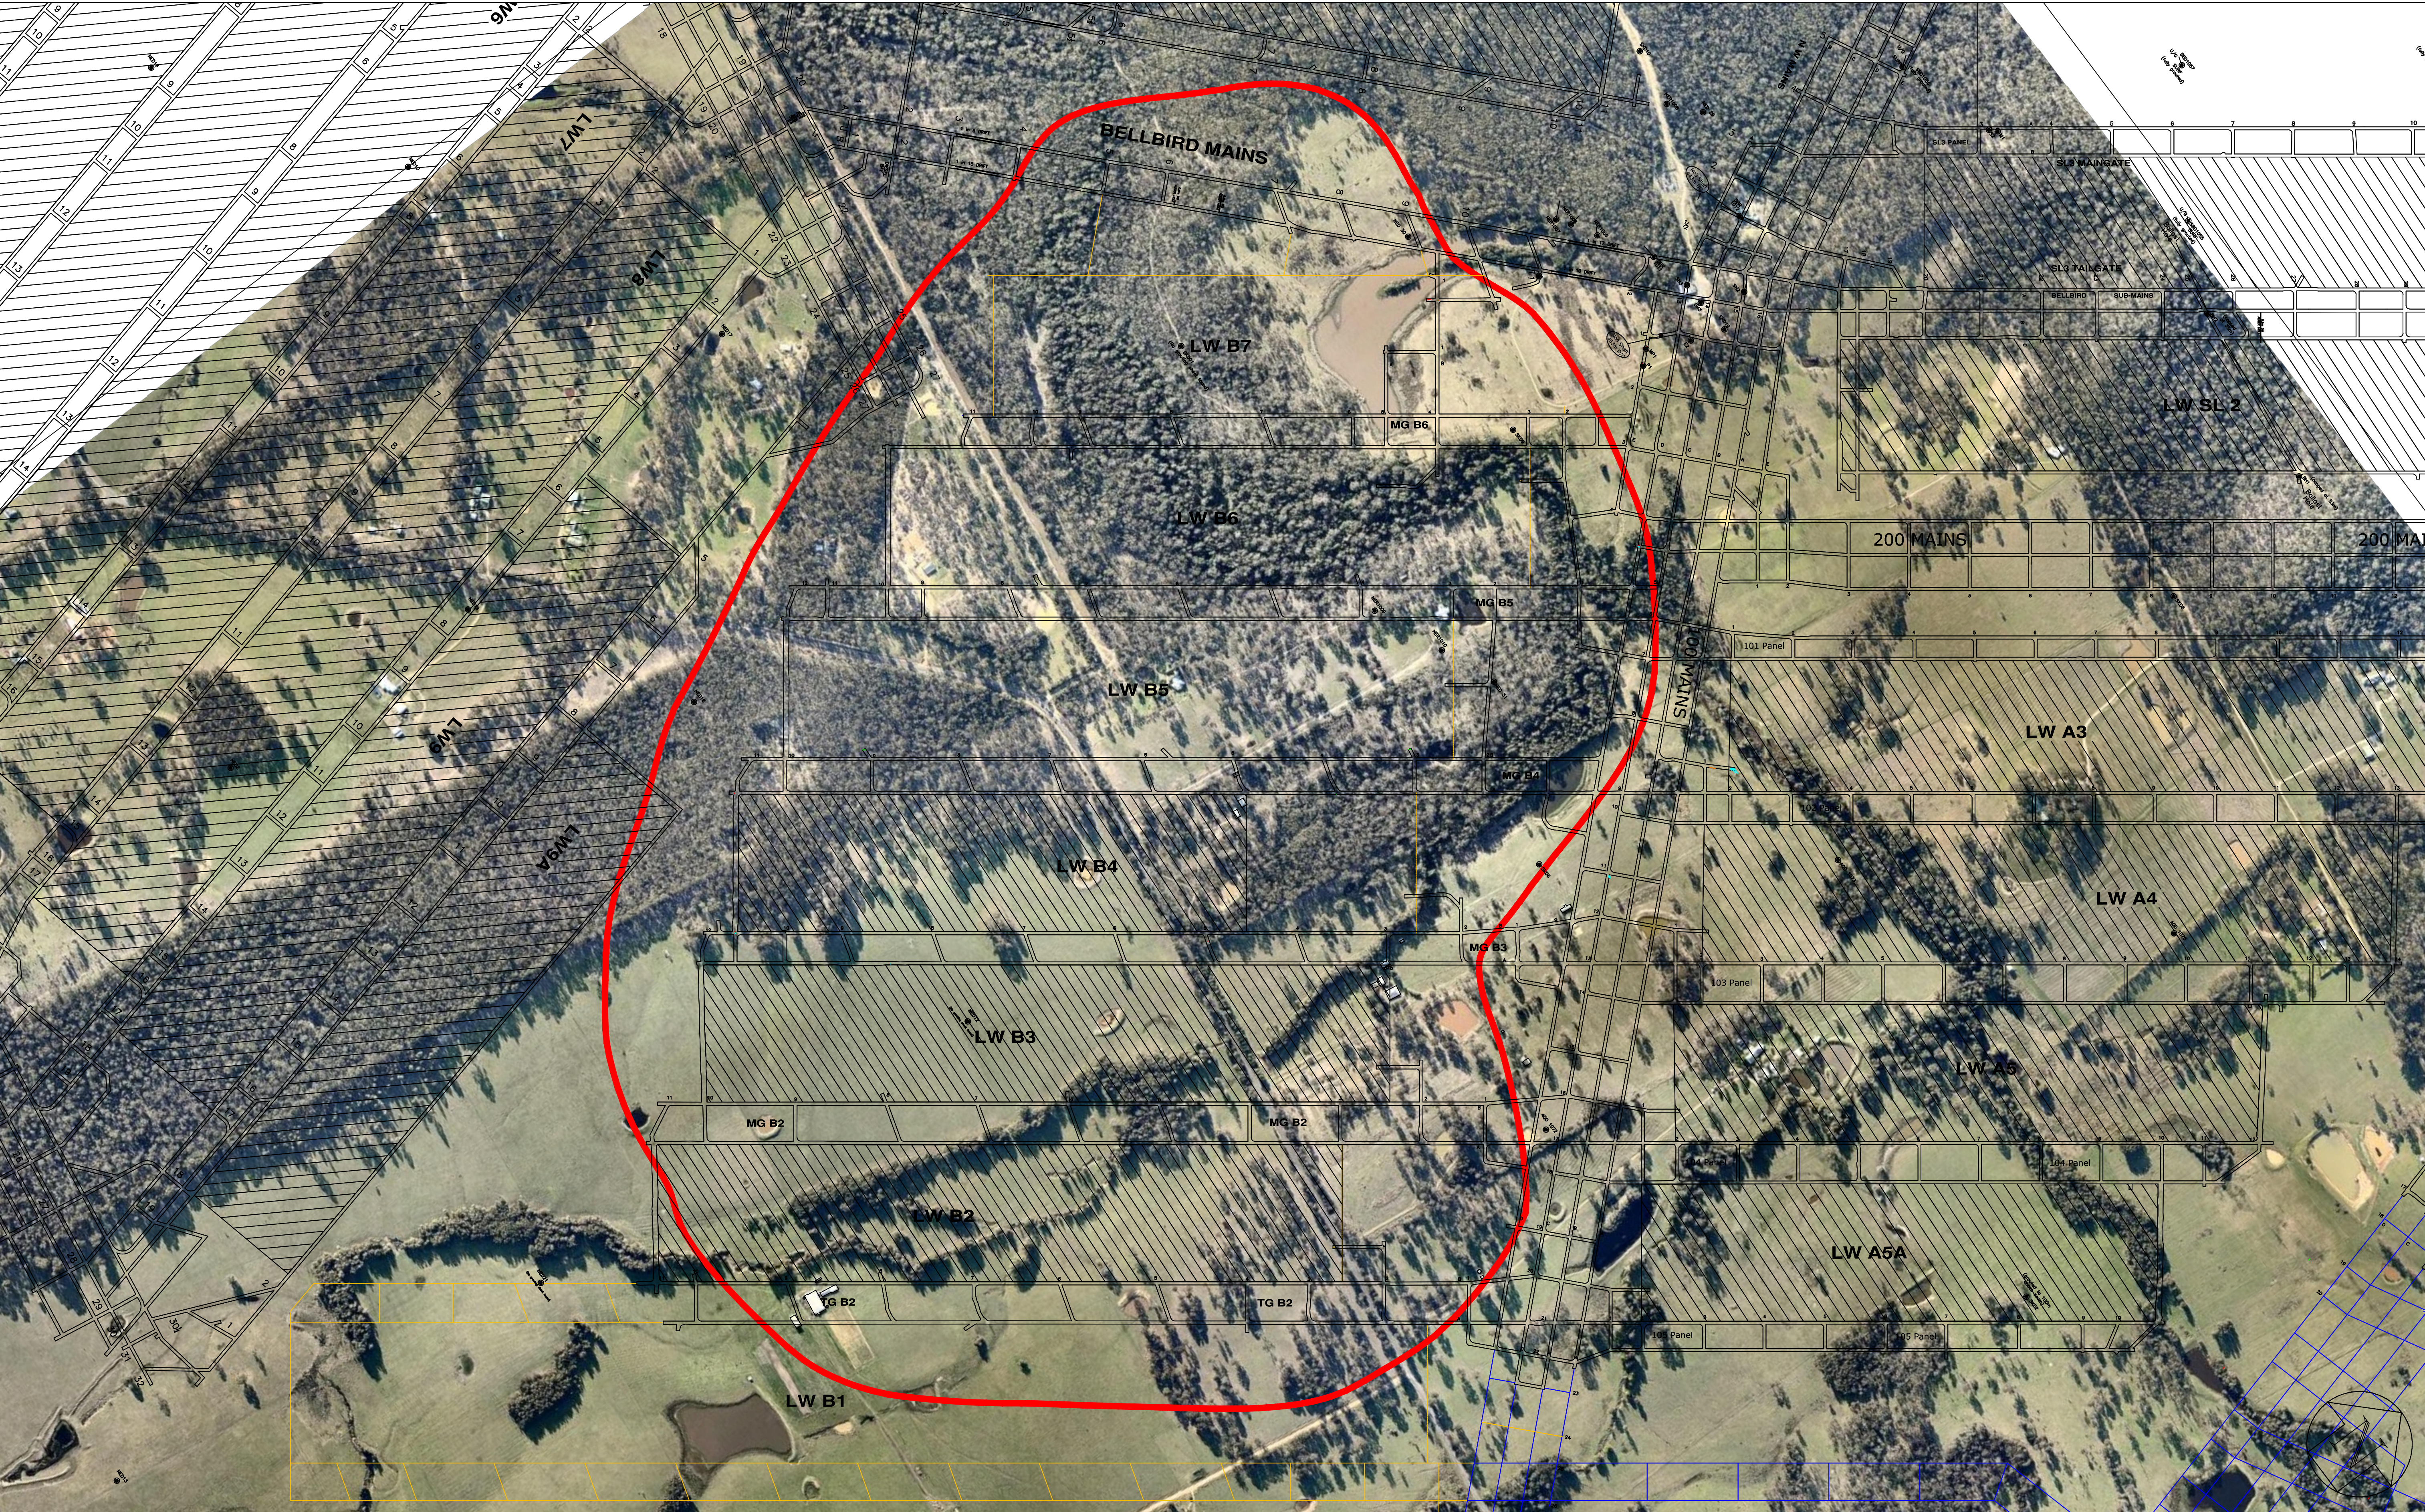

SCALE

0 250 500

ALL DIMENSIONS ARE IN METRES

LEGEND

PROPOSED WORKINGS		LWB4 - B7 EXTRACTION PLAN AREA	
EXISTING WORKINGS		LONGWALL EXTRACTED AREA	

DRAWN	M. WRIGHT	AUSTAR COAL MINE YANCOAL MINING SERVICES PTY LTD	
REVISION DATE	6/12/2018		
MANAGER	J. Peterkin	TITLE LONGWALL B4-B7 EXTRACTION PLAN AREA AERIAL PHOTOGRAPHY	
DATE	1/02/2019	SCALE 1:5000	DRAWING No. EP1808 - AERIAL PHOTOGRAPHY
		REV 0	 AUSTAR COALMINE